

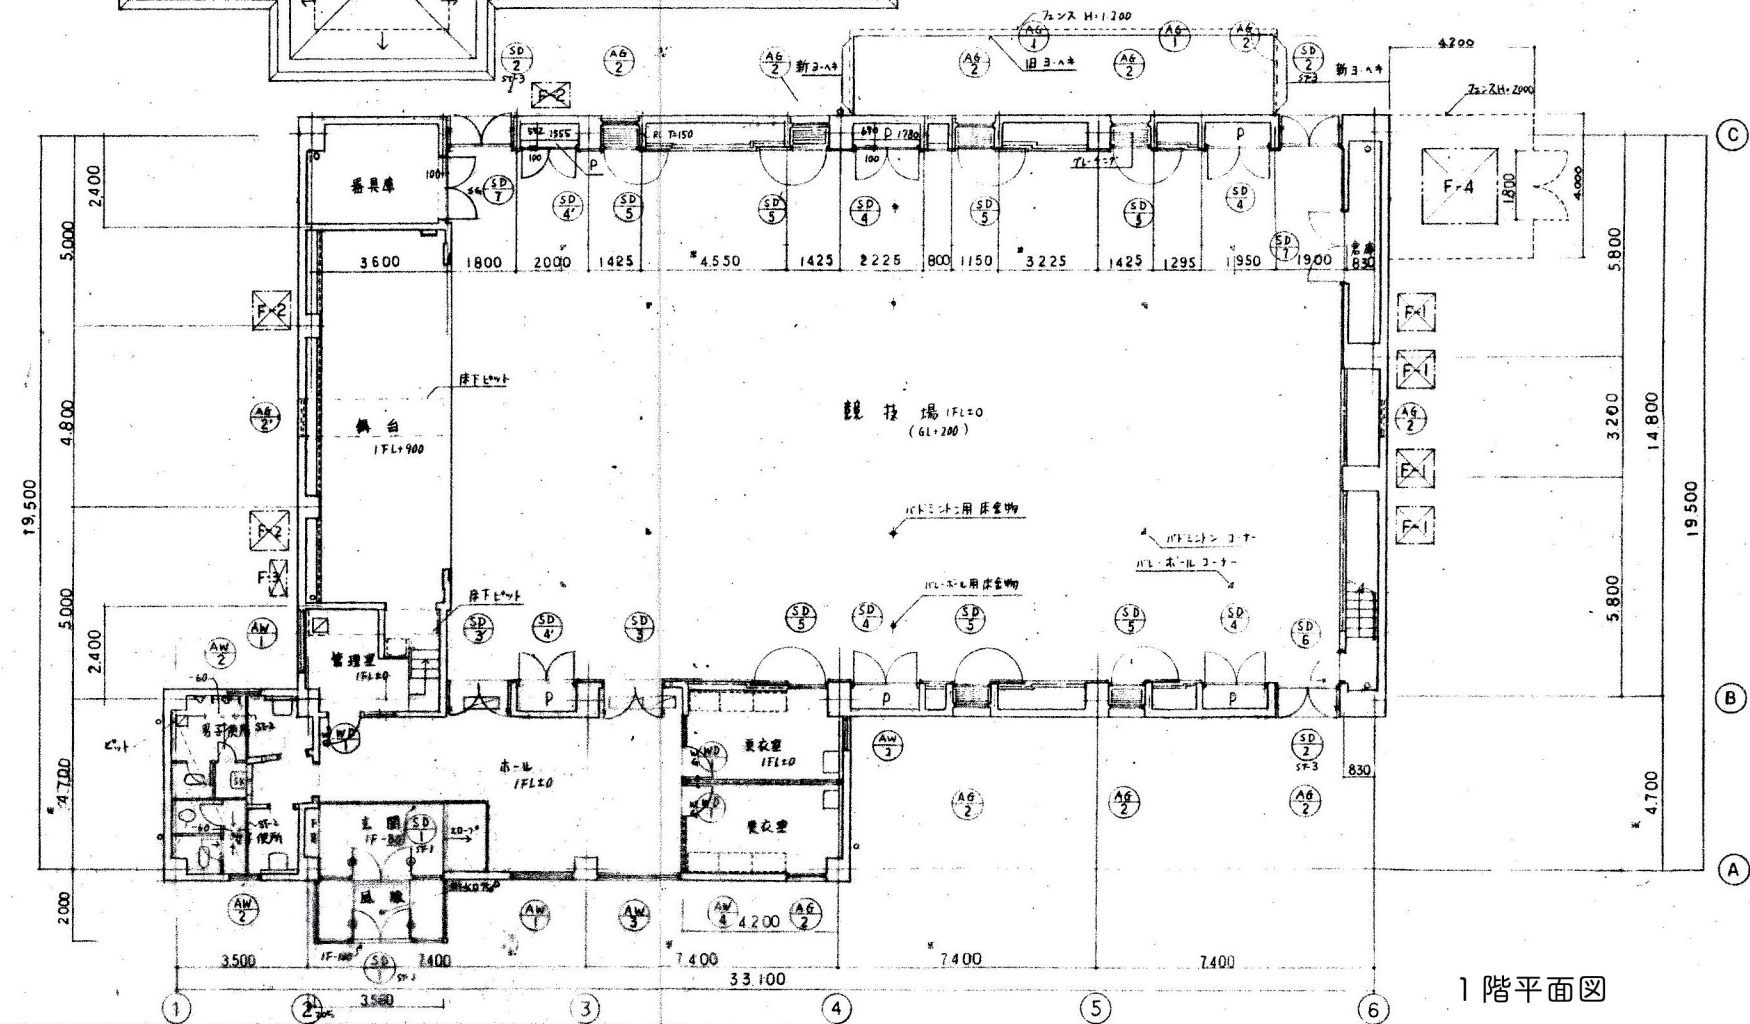
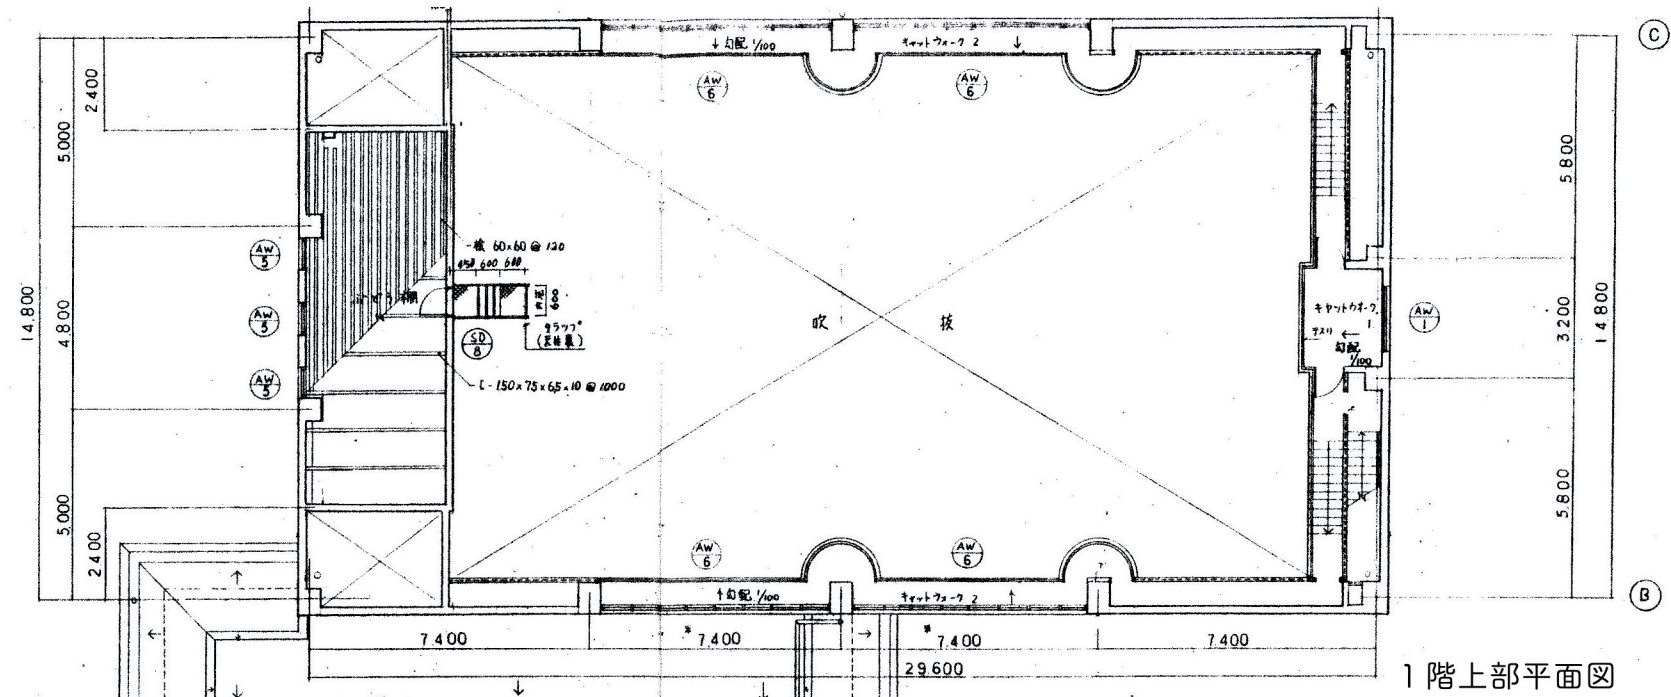


図面名	体育館 平面図
縮 尺	S=1:200(A3)

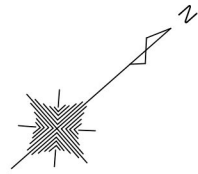


図面名	体育館立面図・断面図
縮 尺	S=1:300(A3)

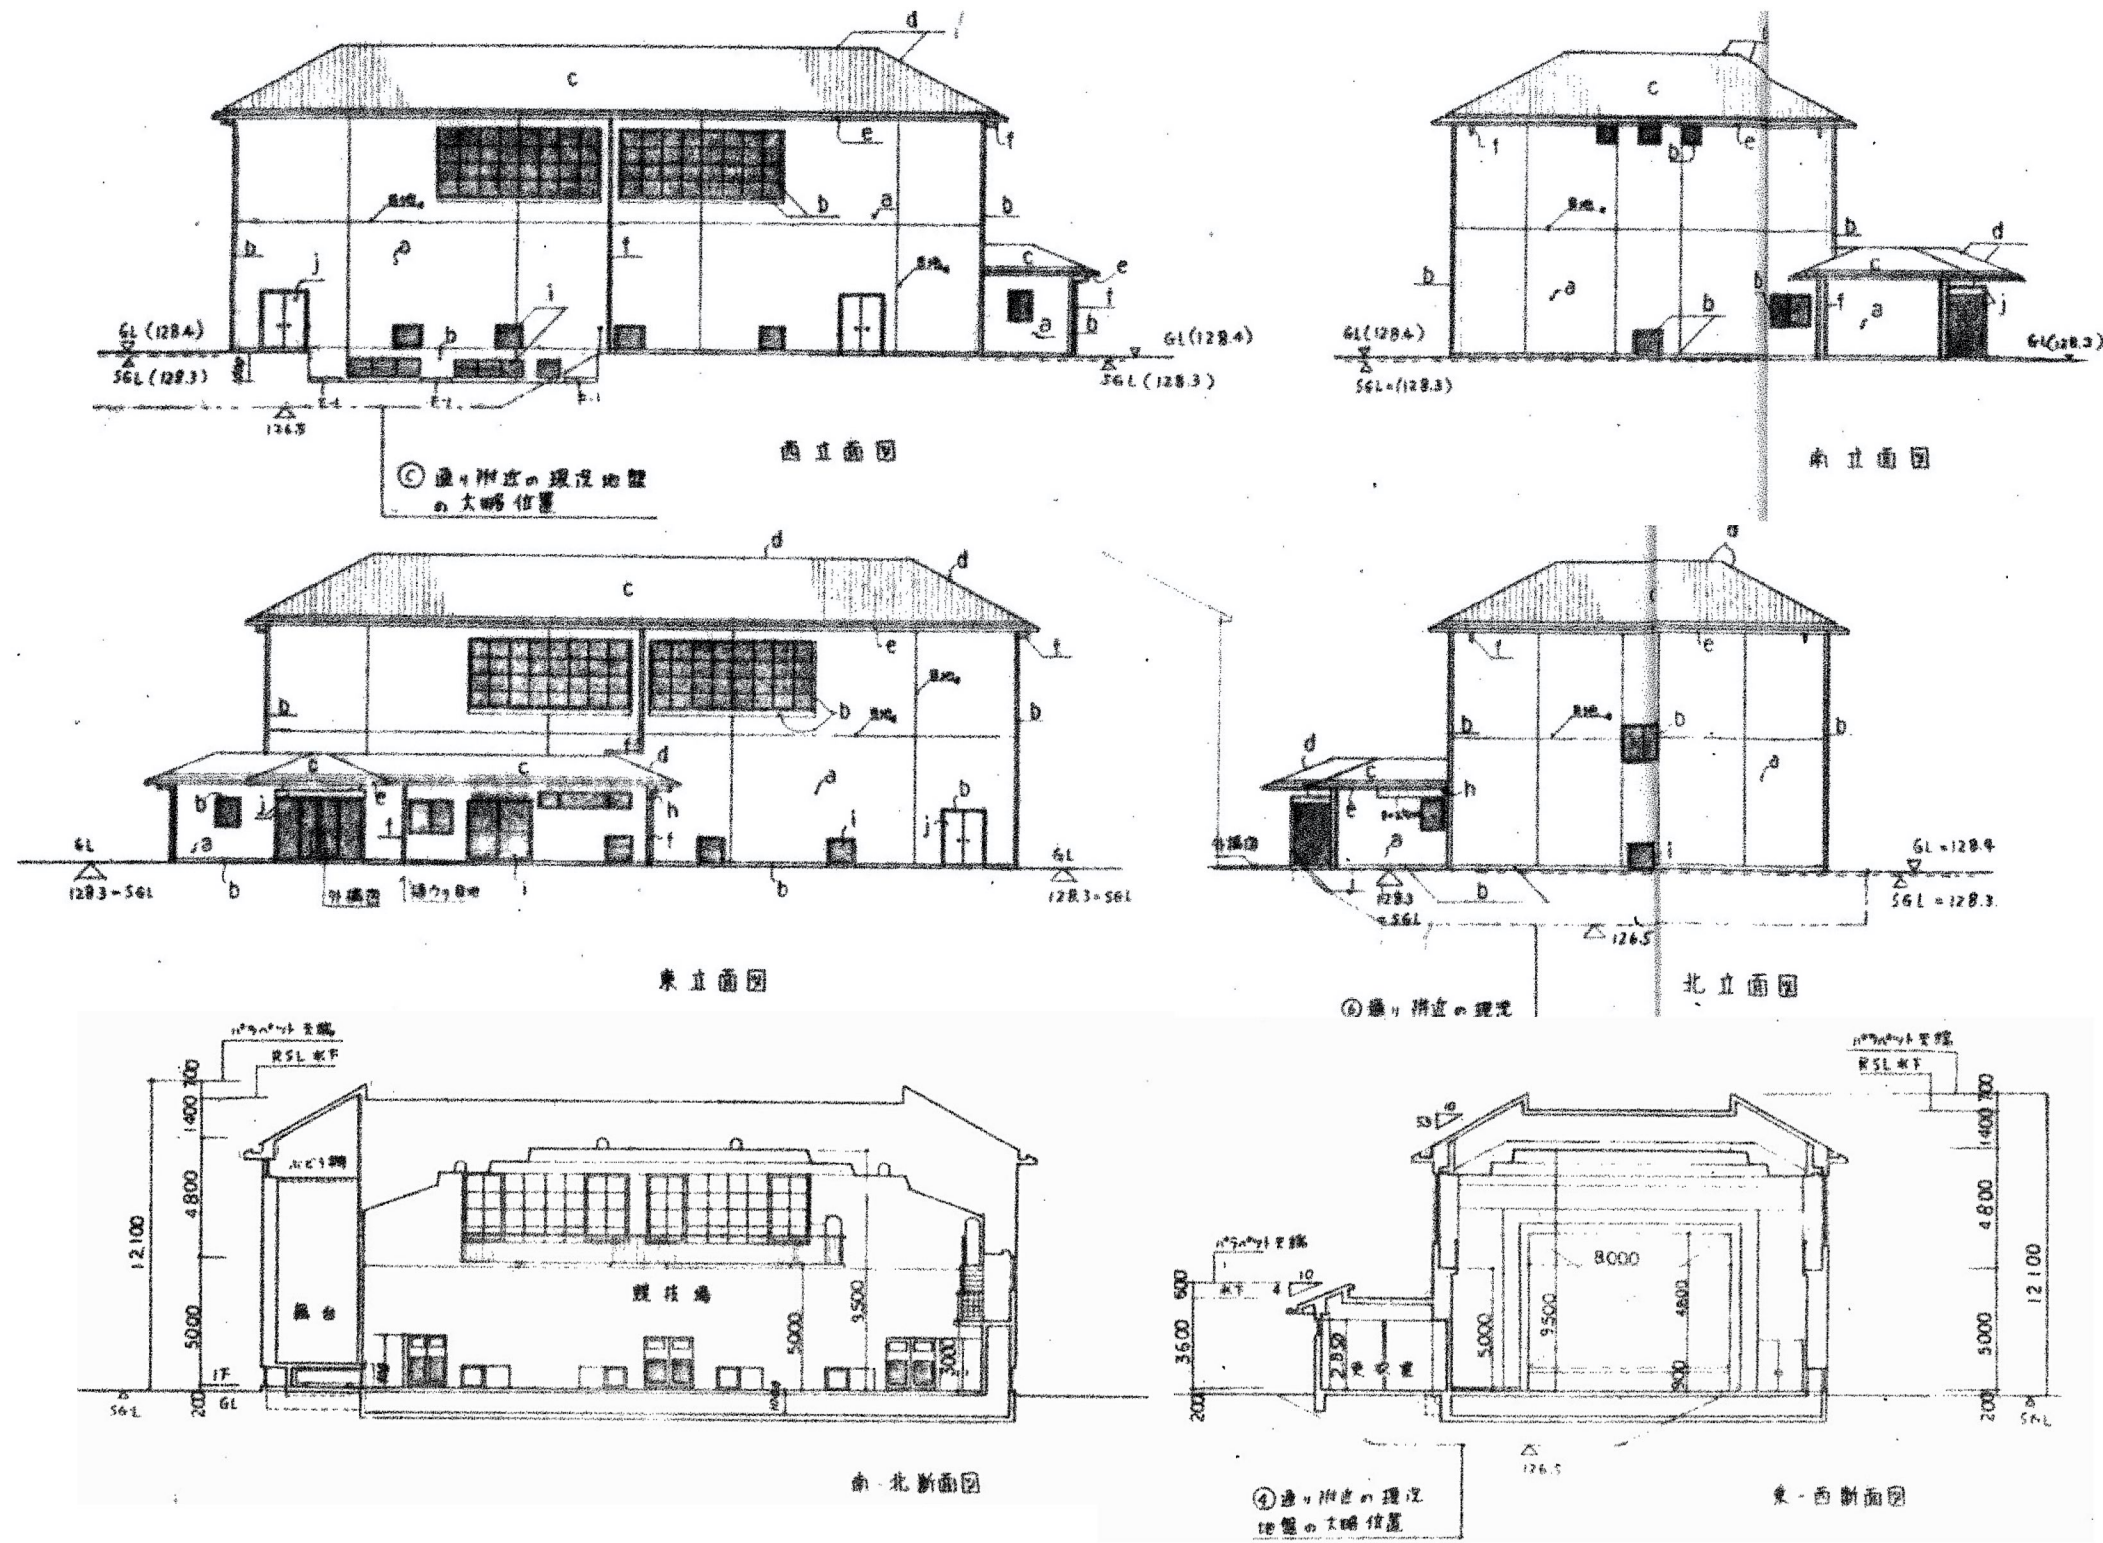

昭和61年竣工図による参考図



図面名	体育館 面積図
縮 尺	S=1:300

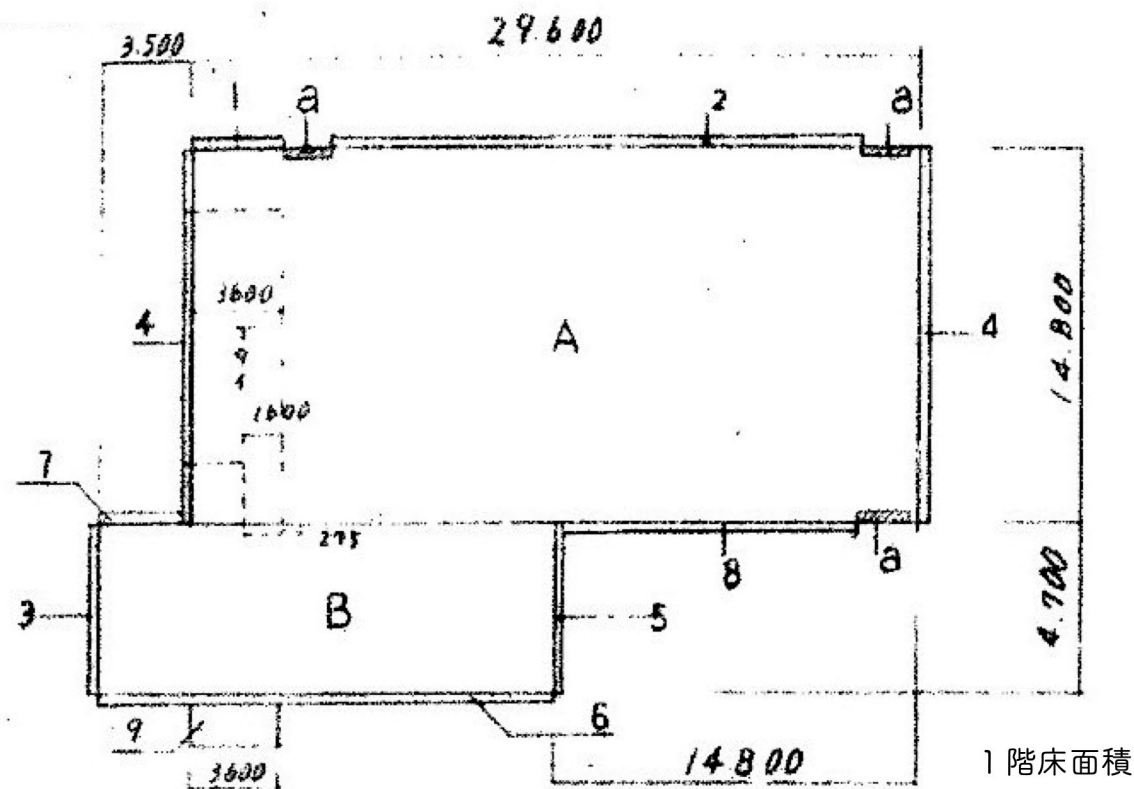

A	=	14.800 × 29.600	=	438.08
B	=	4.700 × 18.300	=	86.01
1	=	3.600 × 0.360	=	1.296
2	=	22.200 × 0.360	=	7.992
3	=	4.700 × 0.160	=	0.752
4	=	14.800 × 0.260 × 2	=	7.696
5	=	4.700 × 0.260	=	1.222
6	=	18.300 × 0.160	=	2.928
7	=	3.240 × 0.360	=	1.1664
8	=	12.640 × 0.360	=	4.5504
9	=	3.440 × 1.840	=	6.3296
a × 3	=	1.900 × 0.350 × 3	=	- 2.052
計 = 555.9704				

(舞台面積 = 10.000 × 3.860 + 1.600 × 2.760 = 43.016)

(11.75 × 4 面積 = 1.725 × 0.82 × 2 + 1.95 × 0.82 × 4 = 9.225)

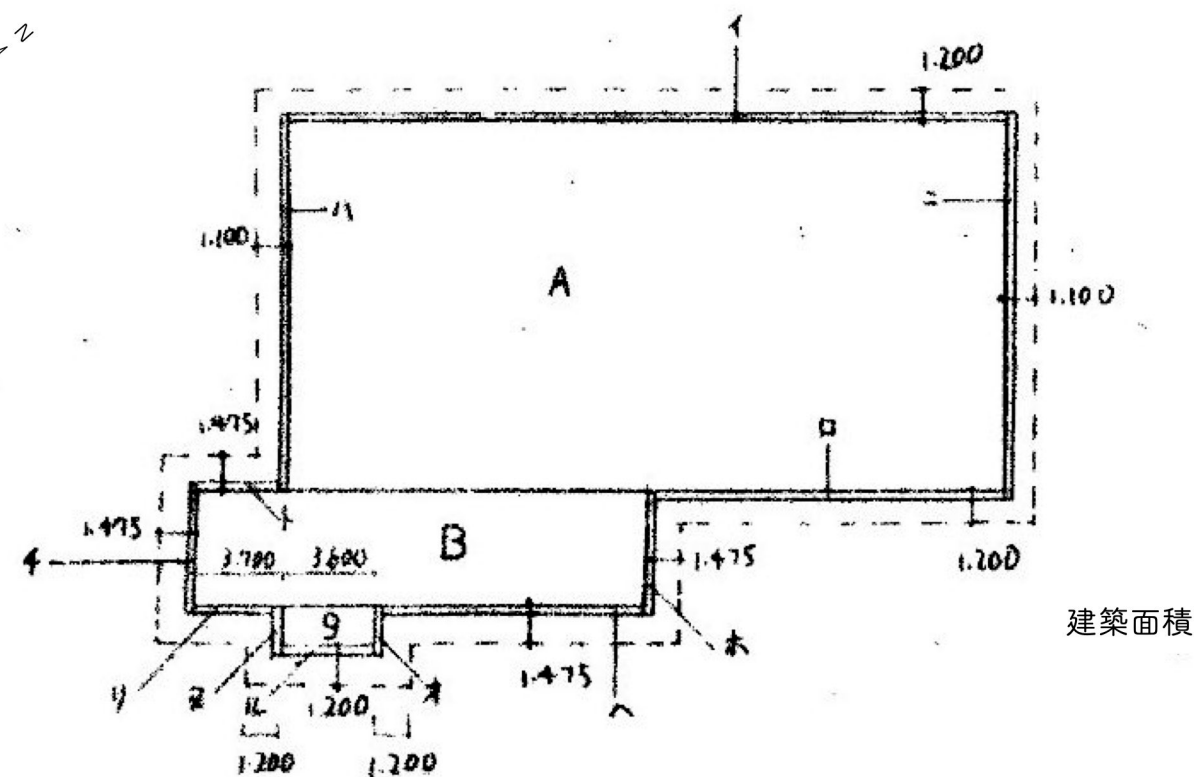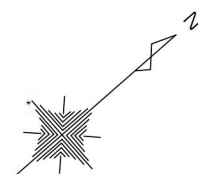

A+B+9	=	438.08 + 86.01 + 6.3296	=	530.4196
1+11	=	(1.200-1.000) × (29.600+14.325)	=	8.785
11+12	=	(1.100-1.000) × (15.000+15.200)	=	3.02
13+14+15+16+17	=	(1.475-1.000) × (5.175+11.200+3.500+5.650+3.500)	=	13.7869
18+19+20	=	(1.200-1.000) × (1.840+3.600+1.840)	=	1.456
計	=	557.4675		